



FRK 640

FRANKLIN 640

»pink
by pavlotzky

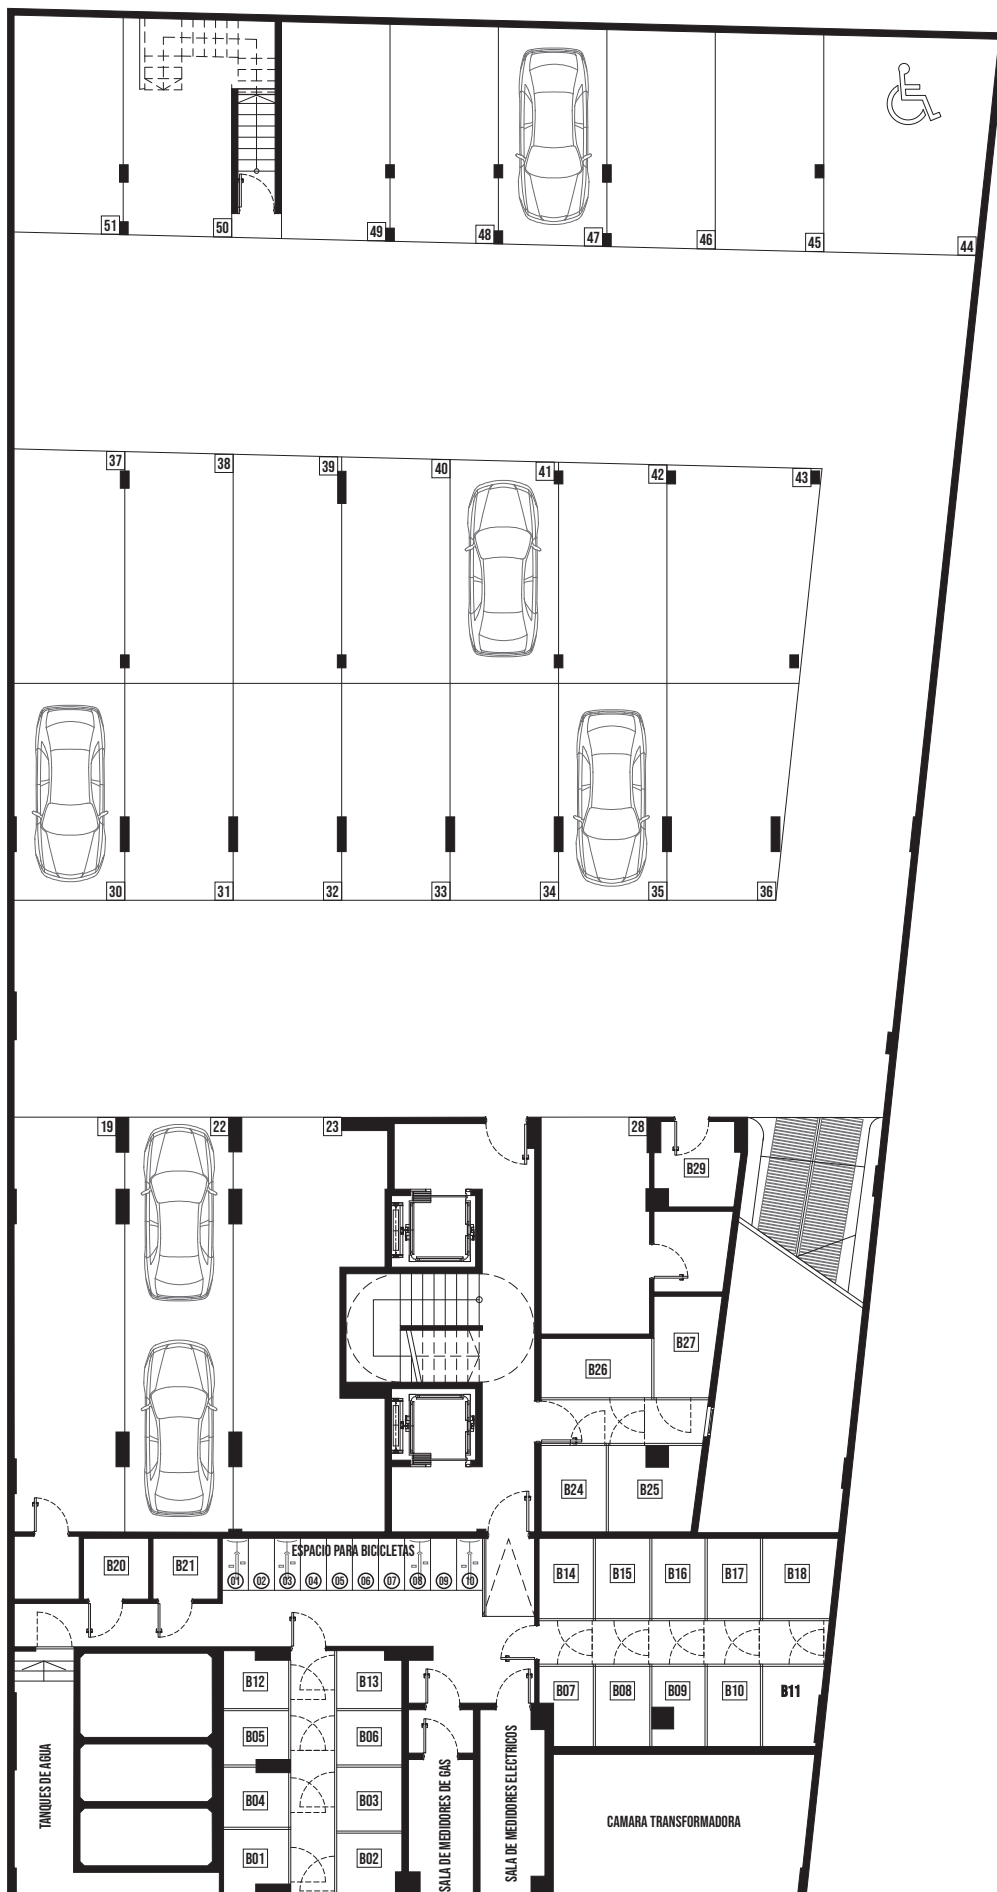


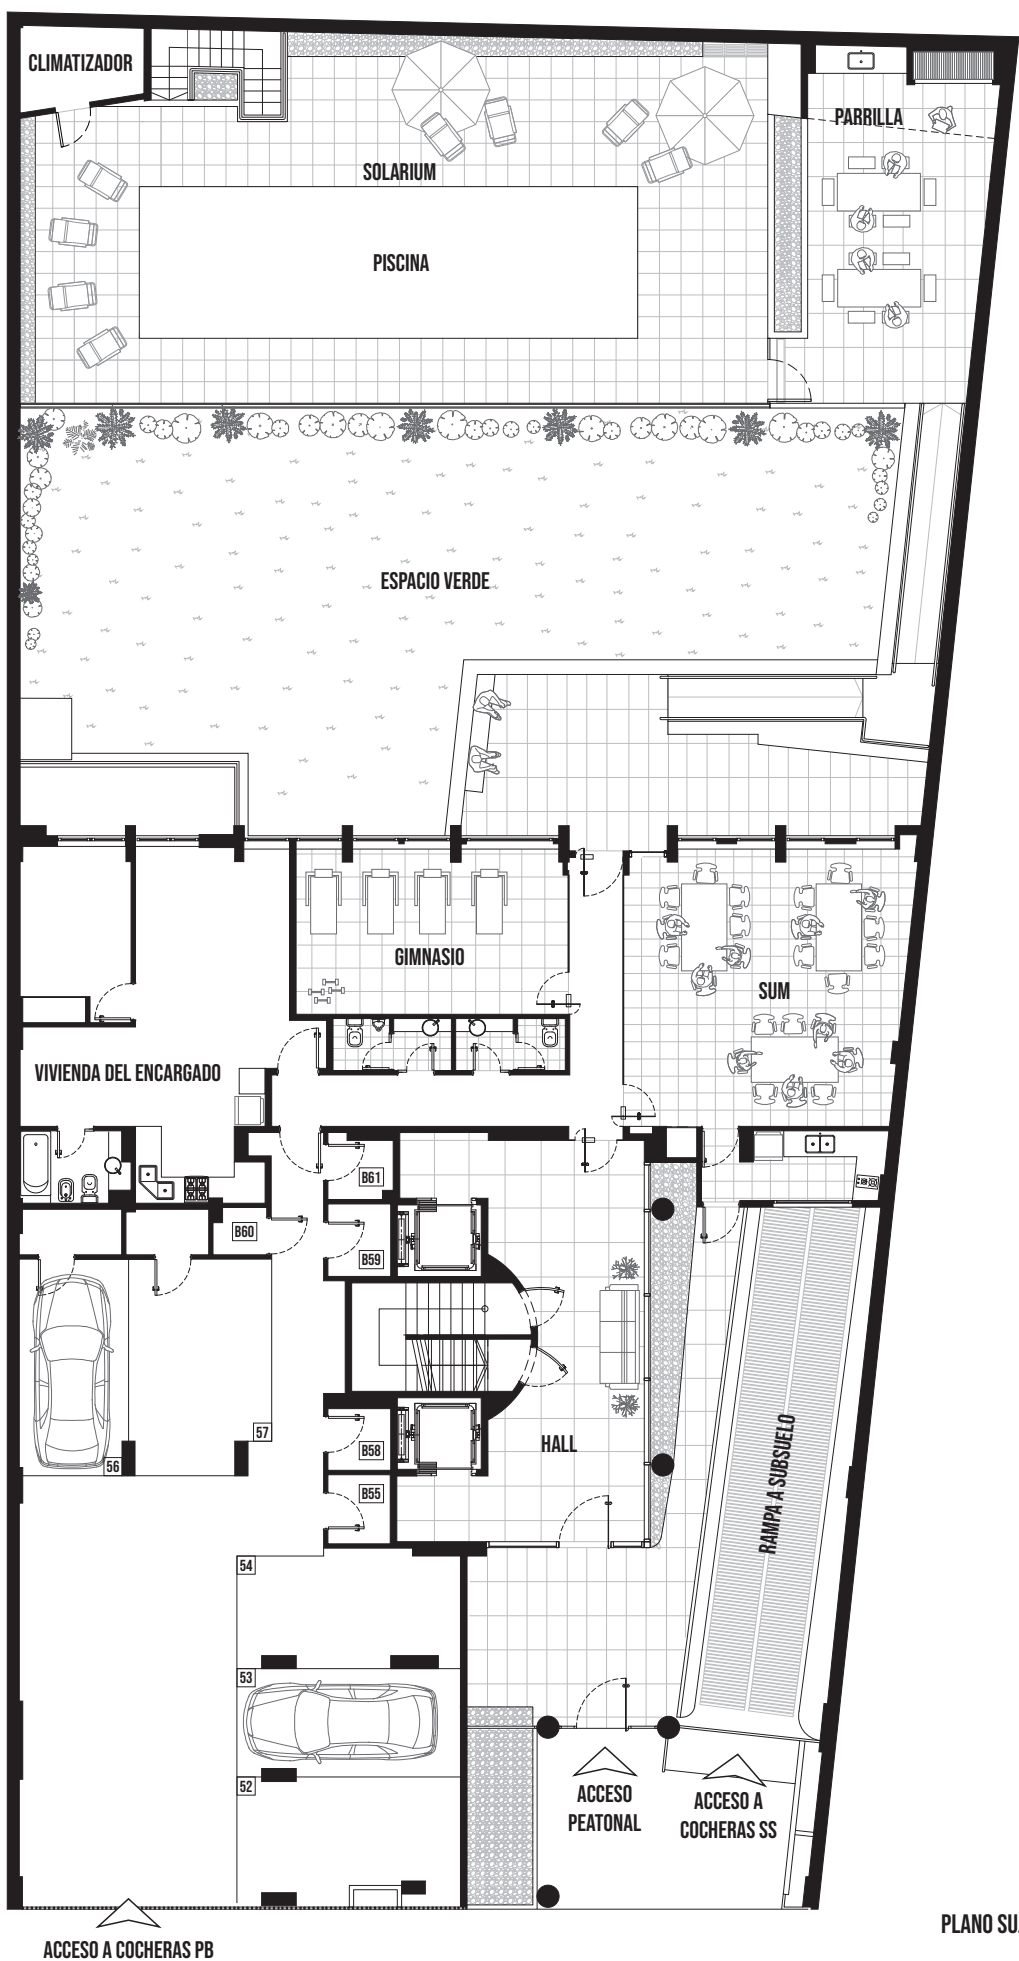

FRK 640


4 AMB "A" [PISO 1]

pink
by pavlotzky

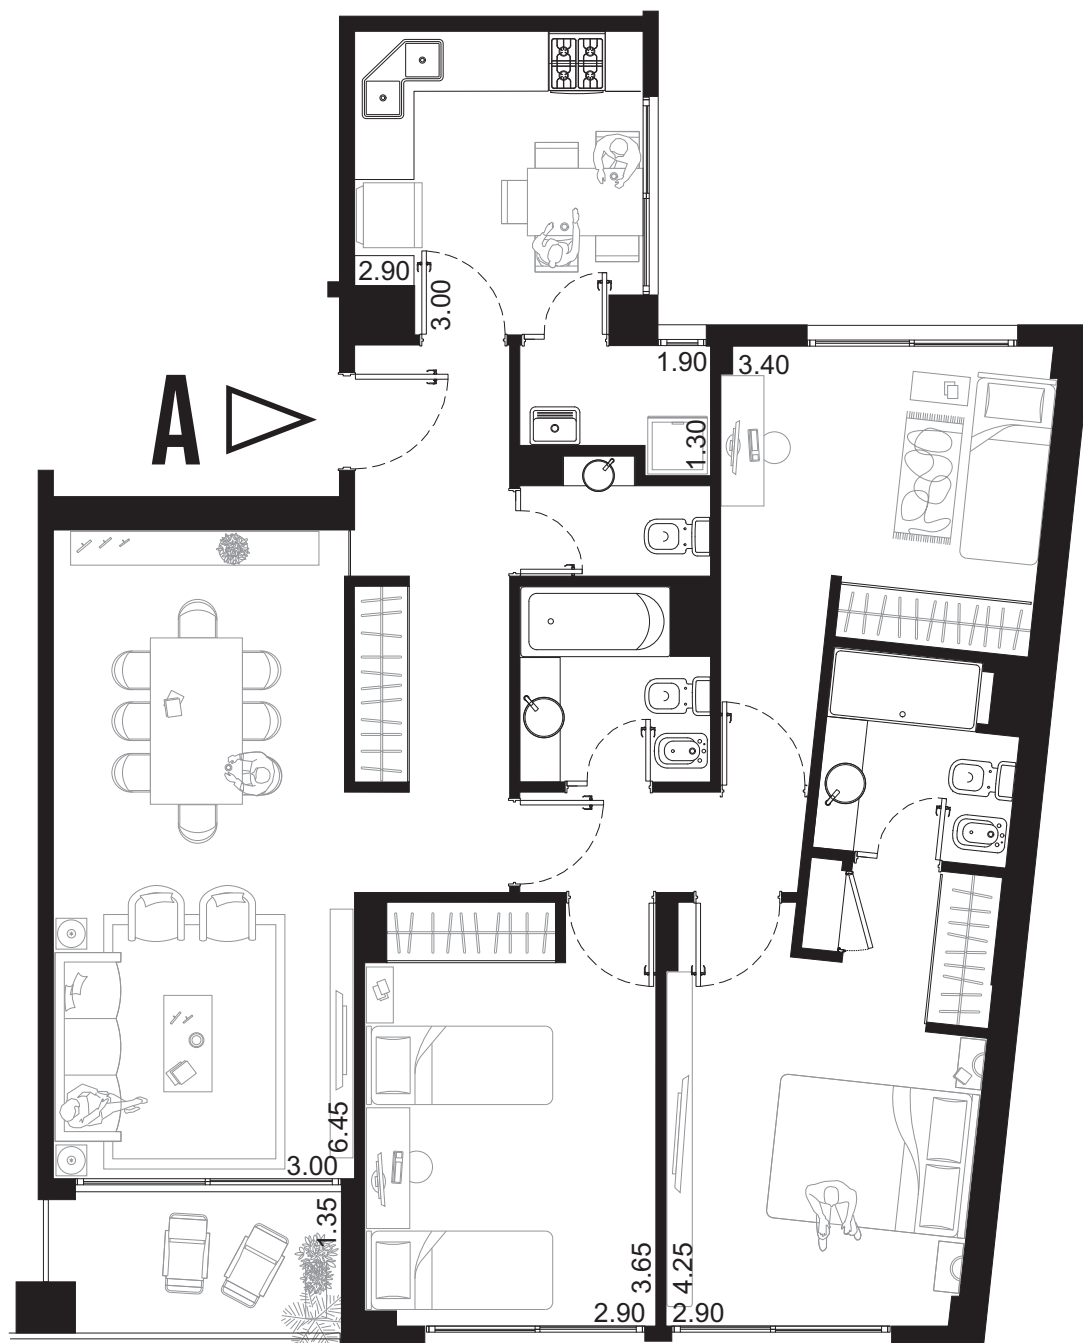

ESC: 1:75

SUP. CUBIERTA: 91.44 M2
SUP. SEMICUB.: 4.30 M2
SUP. TOTAL: 95.74 M2

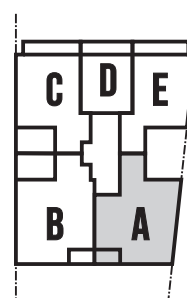


[PLANO SUJETO A MODIFICACIONES]

FRANKLIN 640

FRK 640

4 AMB "B" [PISO 1]

pink
by pavlotzky

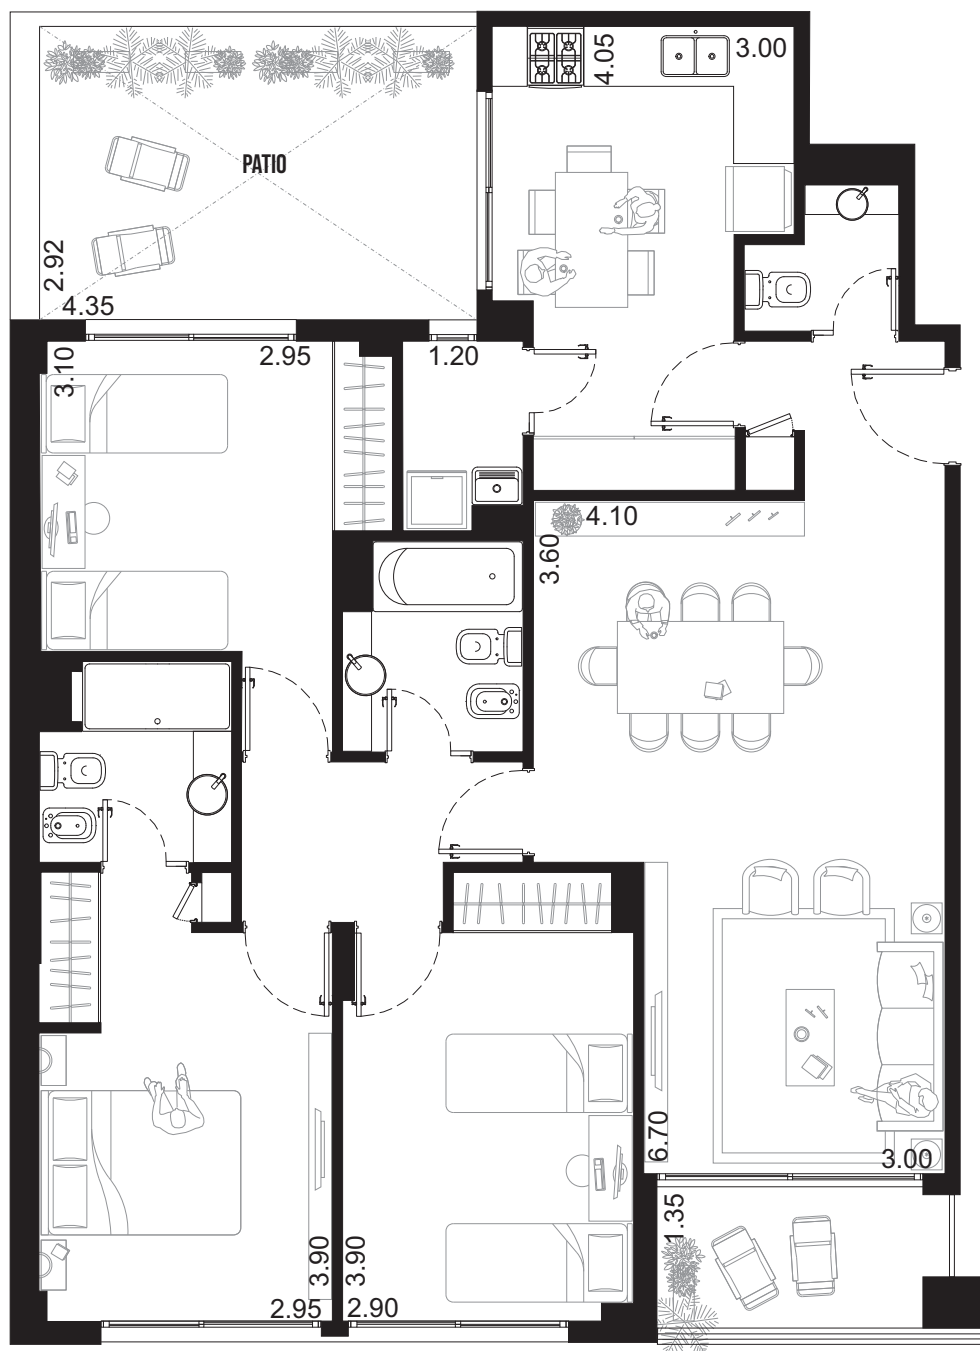


ESC: 1:75

SUP. CUBIERTA: 94.40 M2

SUP. SEMICUB.: 4.30 M2

SUP. DESCUB.: 12.70 M2

SUP. TOTAL: 111.70 M2

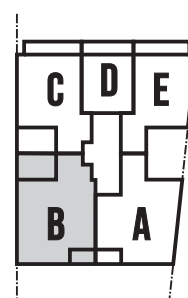


[PLANO SUJETO A MODIFICACIONES]

FRANKLIN 640

FRK 640


3 AMB "C" [PISO 1]

pink
by pavlotzky

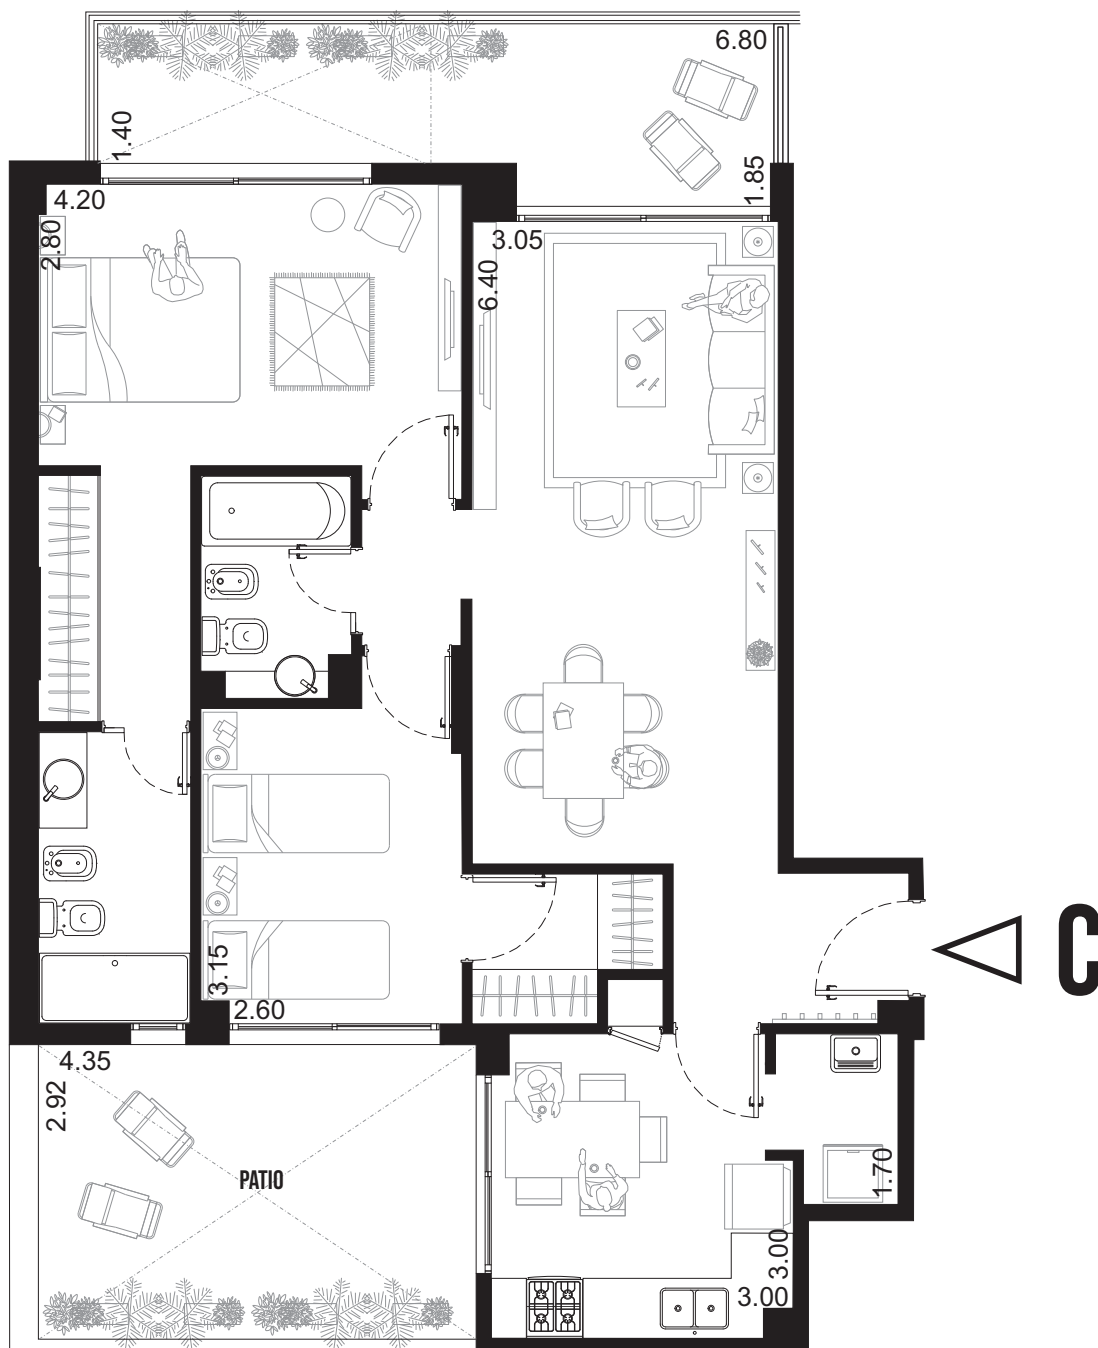

ESC: 1:75

SUP. CUBIERTA:	73.89 M2
SUP. SEMICUB.:	6.31 M2
SUP. DESCUB.:	17.34 M2
SUP. TOTAL:	97.54 M2

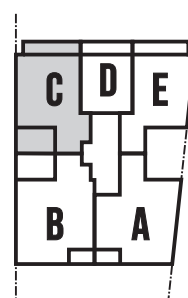

[PLANO SUJETO A MODIFICACIONES]

FRANKLIN 640

FRK 640

4 AMB "A" [PISOS 2 AL 7]

pink
by pavlotzky



(PLANO SUJETO A MODIFICACIONES)


ESC: 1:75

PISO 2 A 6

SUP. CUBIERTA: 94.71 M2
SUP. SEMICUB.: 6.30 M2
SUP. TOTAL: 101.01 M2

PISO 7

SUP. CUBIERTA: 94.71 M2
SUP. SEMICUB.: 1.60 M2
SUP. DESCUB.: 4.70 M2
SUP. TOTAL: 101.01 M2

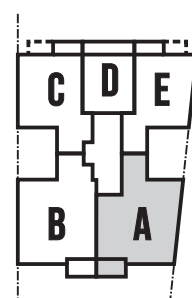


FRANKLIN 640

FRK 640

4 AMB "B" [PISOS 2 AL 7]

pink
by pavlotzky

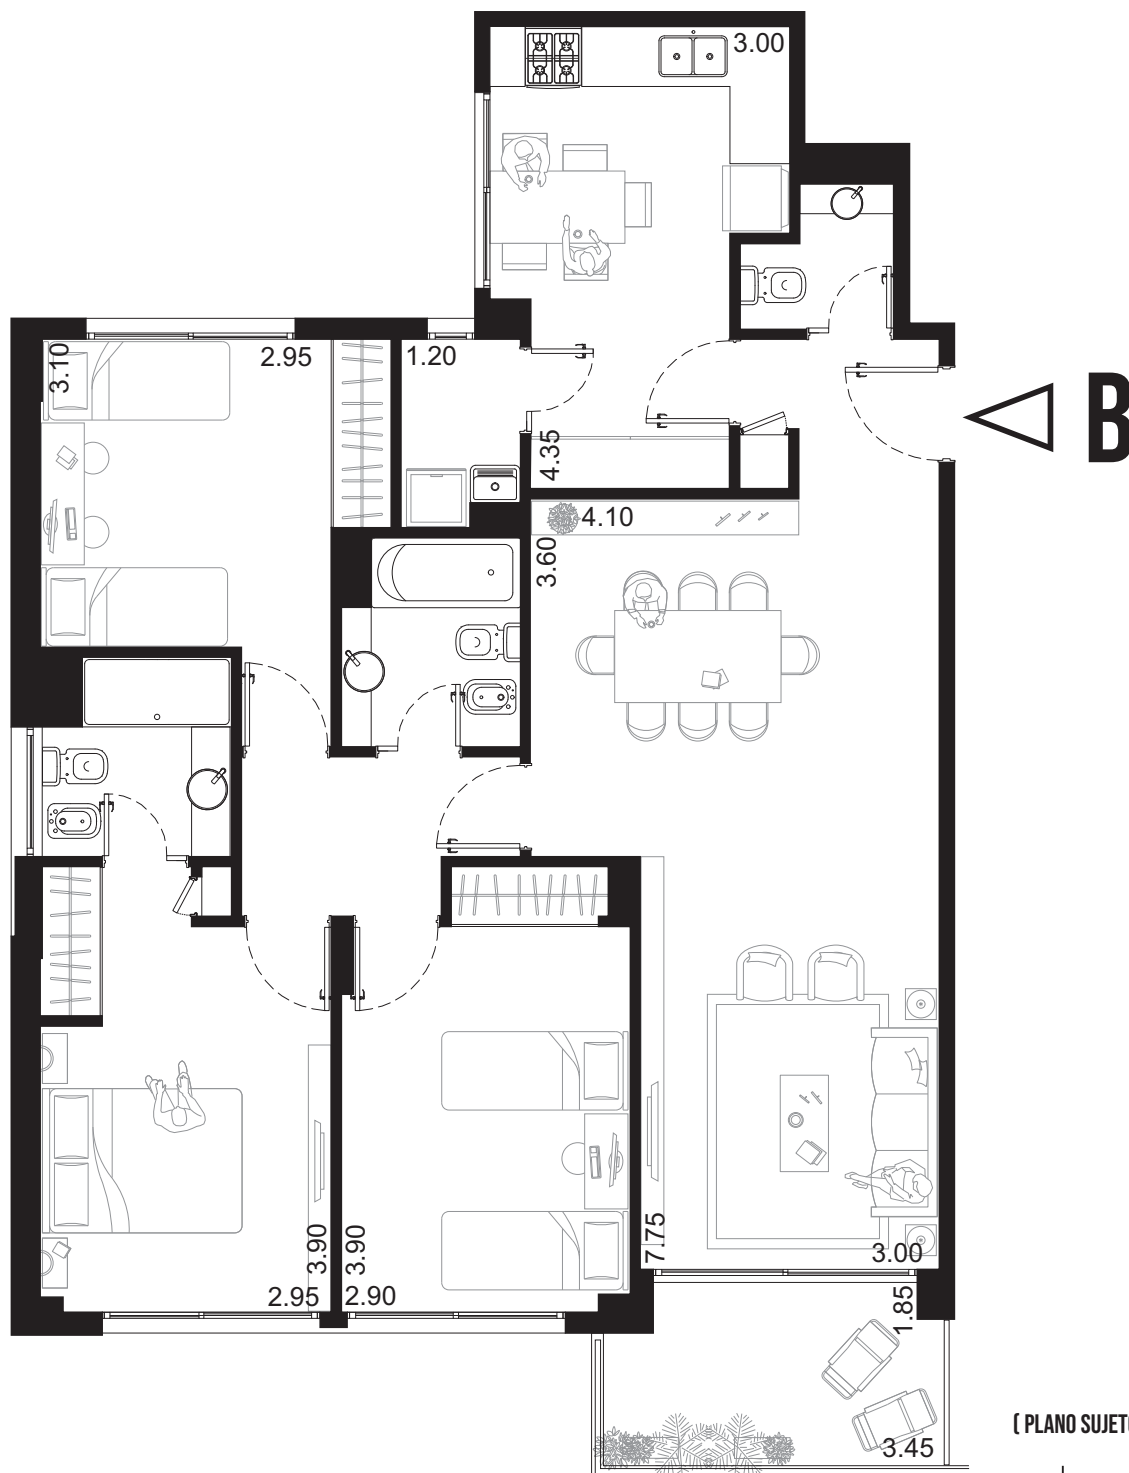

(PLANO SUJETO A MODIFICACIONES)


ESC: 1:75

PISO 2 A 6

SUP. CUBIERTA: 97.75 M2
SUP. SEMICUB.: 6.30 M2
SUP. TOTAL: 104.05 M2

PISO 7

SUP. CUBIERTA: 97.75 M2
SUP. SEMICUB.: 1.60 M2
SUP. DESCUB.: 4.70 M2
SUP. TOTAL: 104.05 M2

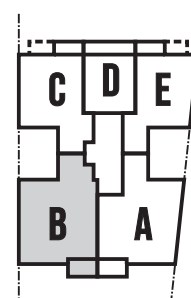


FRANKLIN 640

FRK 640

3 AMB "C" [PISOS 2 AL 7]


>pink
by pavlotzky

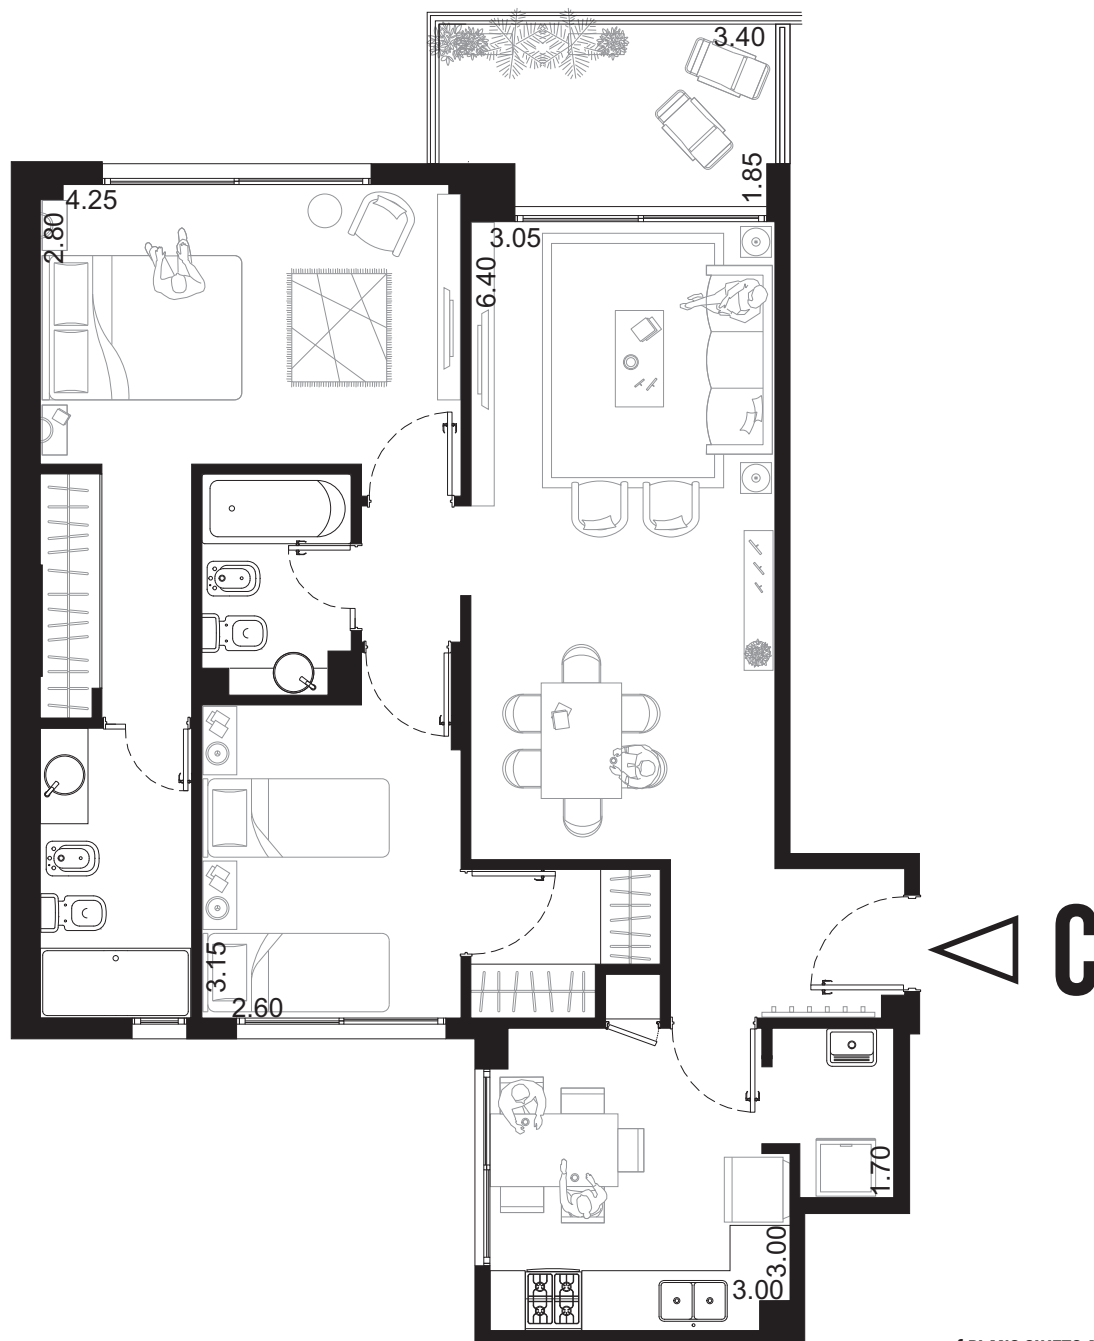

[PLANO SUJETO A MODIFICACIONES]

ESC: 1:75

SUP. CUBIERTA:	73.66 M2
SUP. SEMICUB.:	6.31 M2
SUP. TOTAL:	79.97 M2

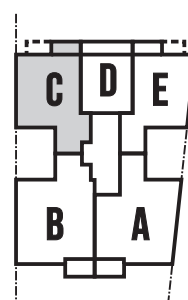


FRANKLIN 640

FRK 640

2 AMB "D" [PISOS 1 AL 7]

pink
by pavlotzky

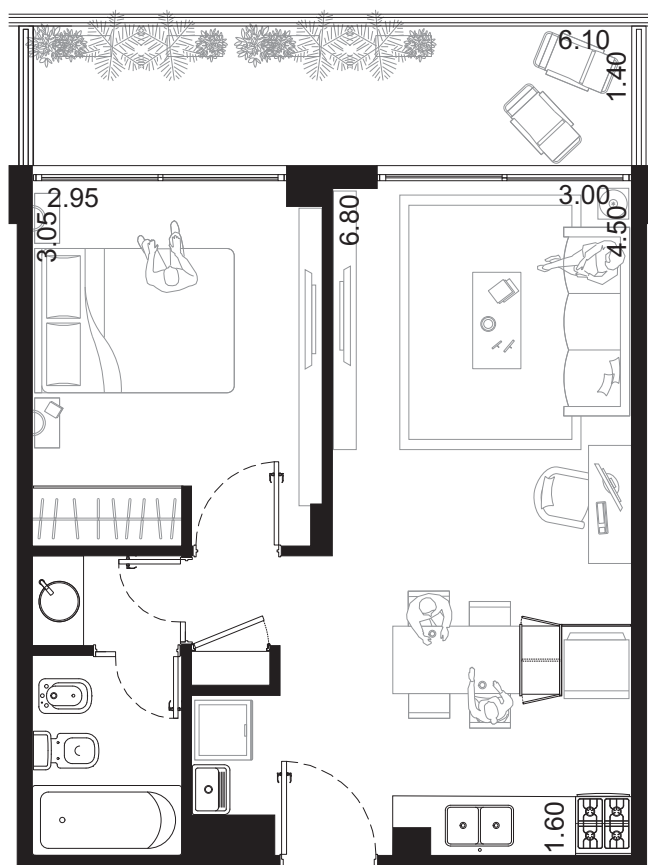


△
D

(PLANO SUJETO A MODIFICACIONES)

ESC: 1:75

SUP. CUBIERTA:	40.27 M2
SUP. SEMICUB.:	9.28 M2
SUP. TOTAL:	49.55 M2

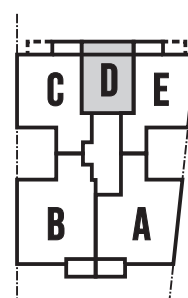

FRANKLIN 640

FRK 640

3 AMB "E" [PISOS 1 AL 8]

pink
by pavlotzky




E



(PLANO SUJETO A MODIFICACIONES)

PISOS 1 A 7

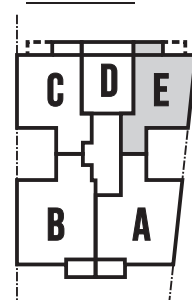

FRANKLIN 640

PISOS 2 A 7

SUP. CUBIERTA:	65.48 M2
SUP. SEMICUB.:	6.31 M2
SUP. TOTAL:	71.79 M2

PISO 8 (RENOMBRADO "D")


SUP. CUBIERTA:	65.48 M2
SUP. SEMICUB.:	1.32 M2
SUP. DESCUB.:	4.99 M2
SUP. TOTAL:	71.79 M2

ESC: 1:75

PISO 1

SUP. CUBIERTA:	65.75 M2
SUP. SEMICUB.:	6.31 M2
SUP. DESCUB.:	4.64 M2
SUP. TOTAL:	76.70 M2

PISO 8

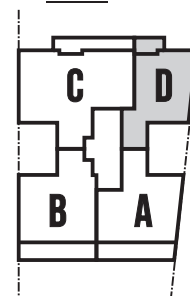


FRANKLIN 640

FRK 640

3 AMB "A" [PISO 8]


pink
by pavlotzky

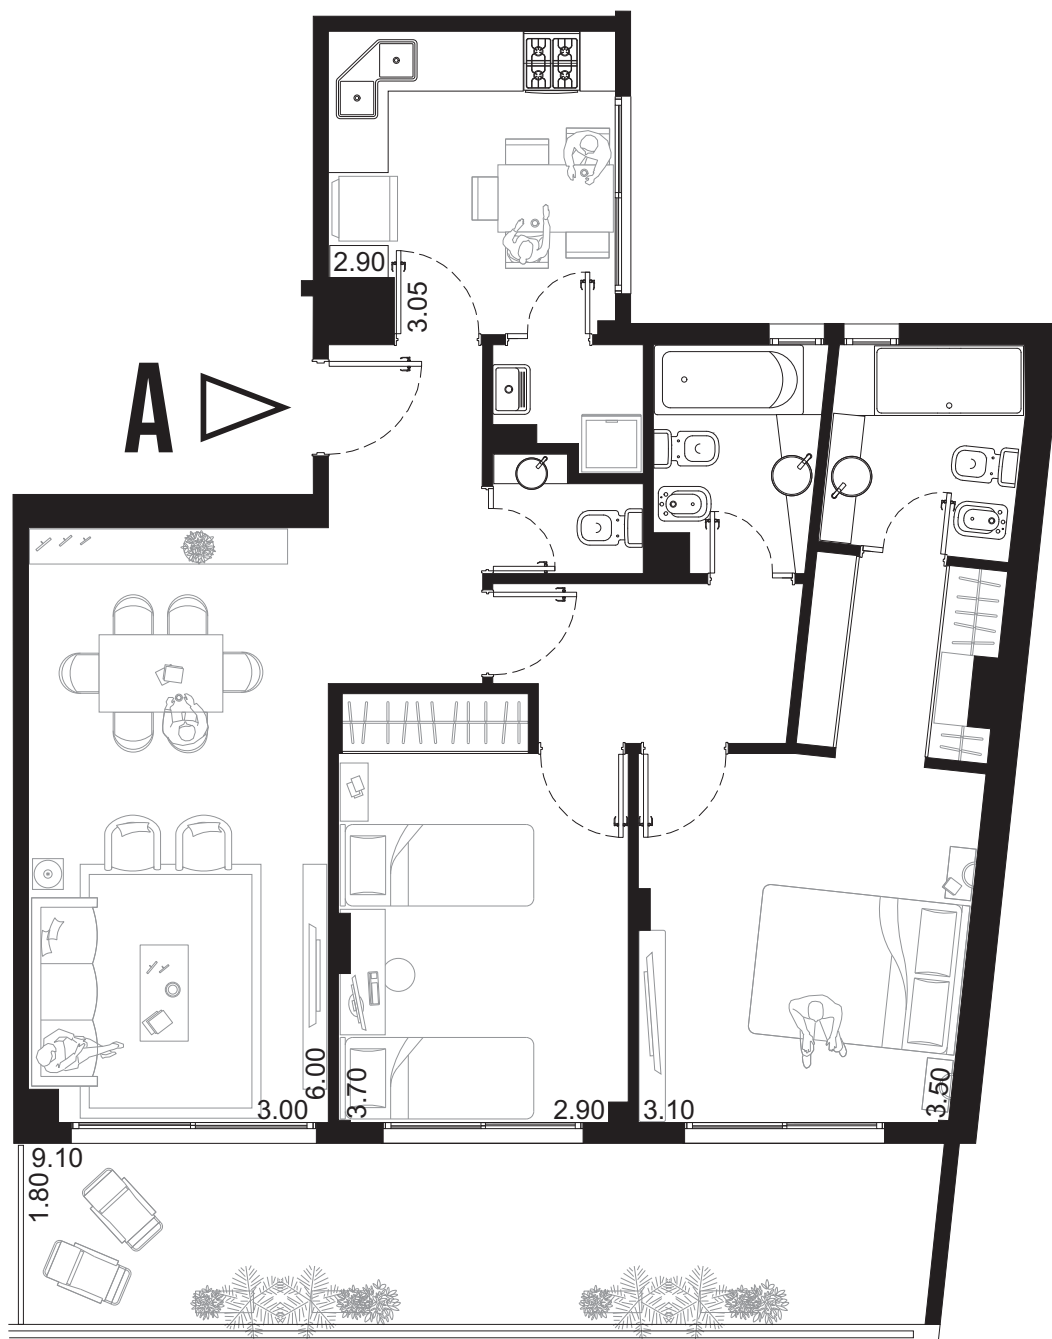

[PLANO SUJETO A MODIFICACIONES]

ESC: 1:75

SUP. CUBIERTA: 78.08 M2
SUP. DESCUB.: 16.52 M2
SUP. TOTAL: 94.60 M2

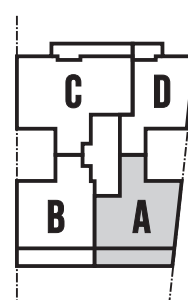


FRANKLIN 640

FRK 640

3 AMB "B" [PISO 8]


pink
by pavlotzky

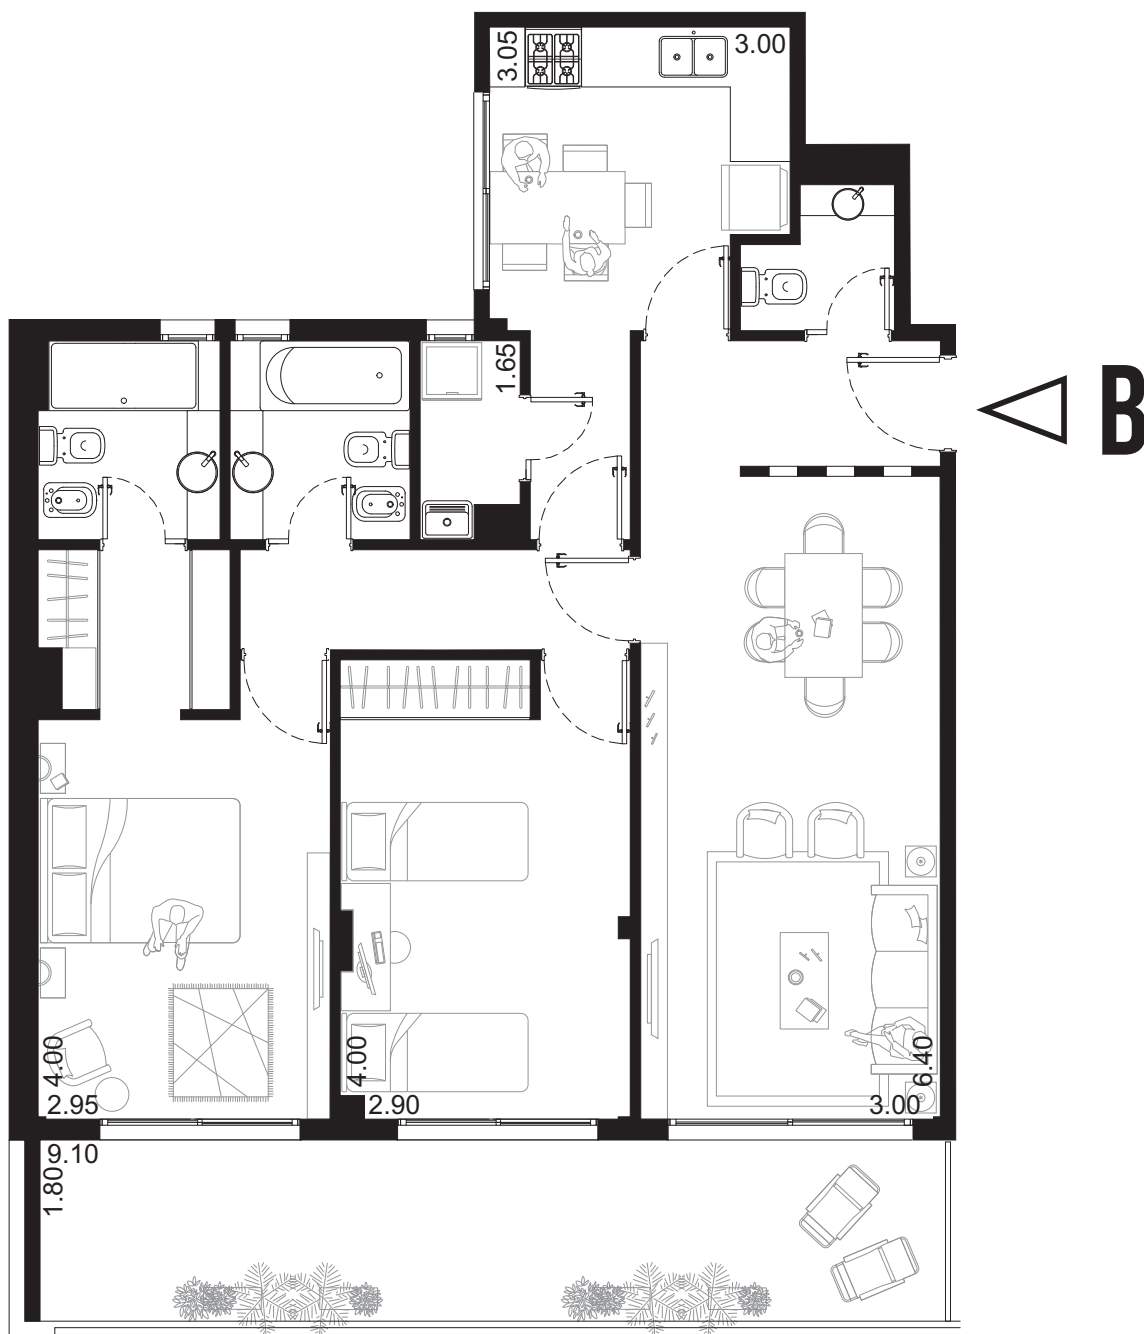

(PLANO SUJETO A MODIFICACIONES)

ESC: 1:75


SUP. CUBIERTA: 81.42 M2
SUP. DESCUB.: 16.43 M2
SUP. TOTAL: 97.85 M2

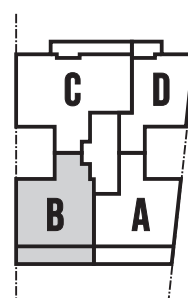


FRANKLIN 640

4 AMB “C” [PISO 8]

>pink
by pavlotzky

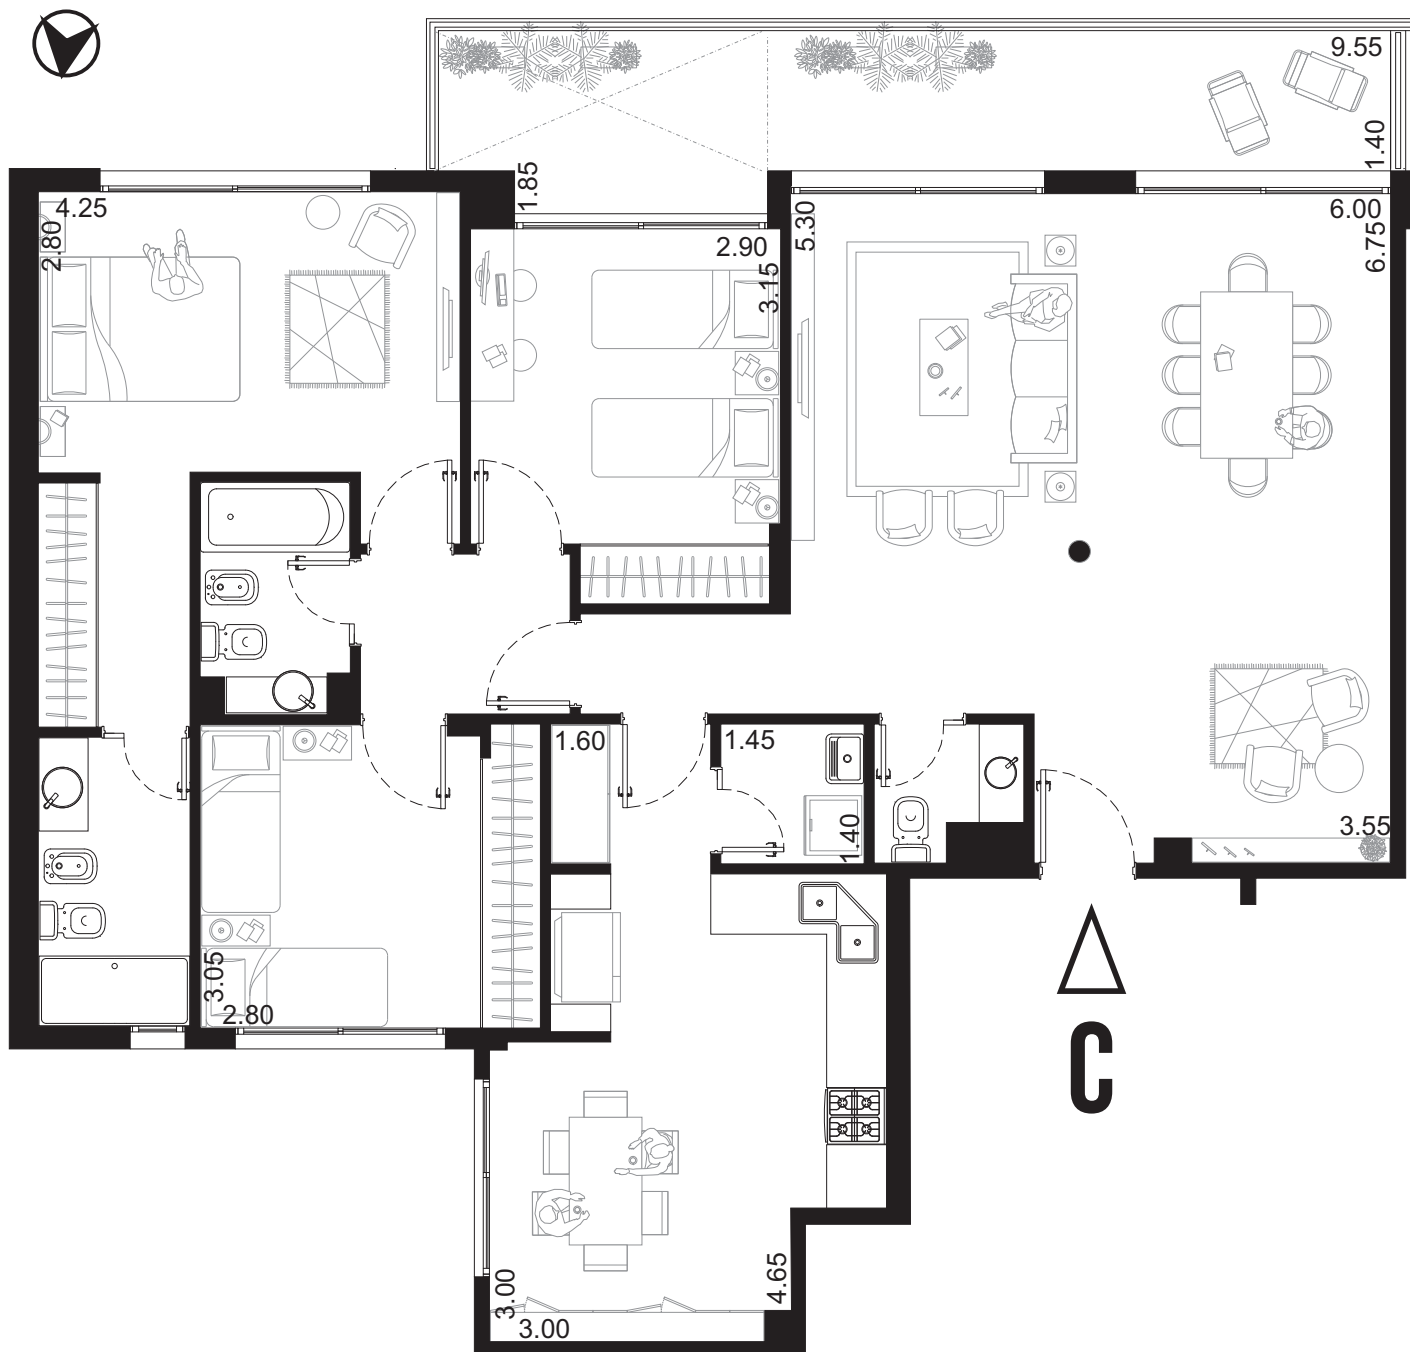

(PLANO SUJETO A MODIFICACIONES)

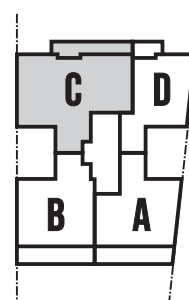

FRANKLIN 640

ESC: 1:75

SUP. CUBIERTA:	115.26 M2
SUP. SEMICUB.:	10.43 M2
SUP. DESCUB.:	4.80 M2
SUP. TOTAL:	130.49 M2

115.26 M2

10.43 M2


4.80 M2

130.49 M2

FRK 640

4 AMB "A" [PISO 9]


>pink
by pavlotzky

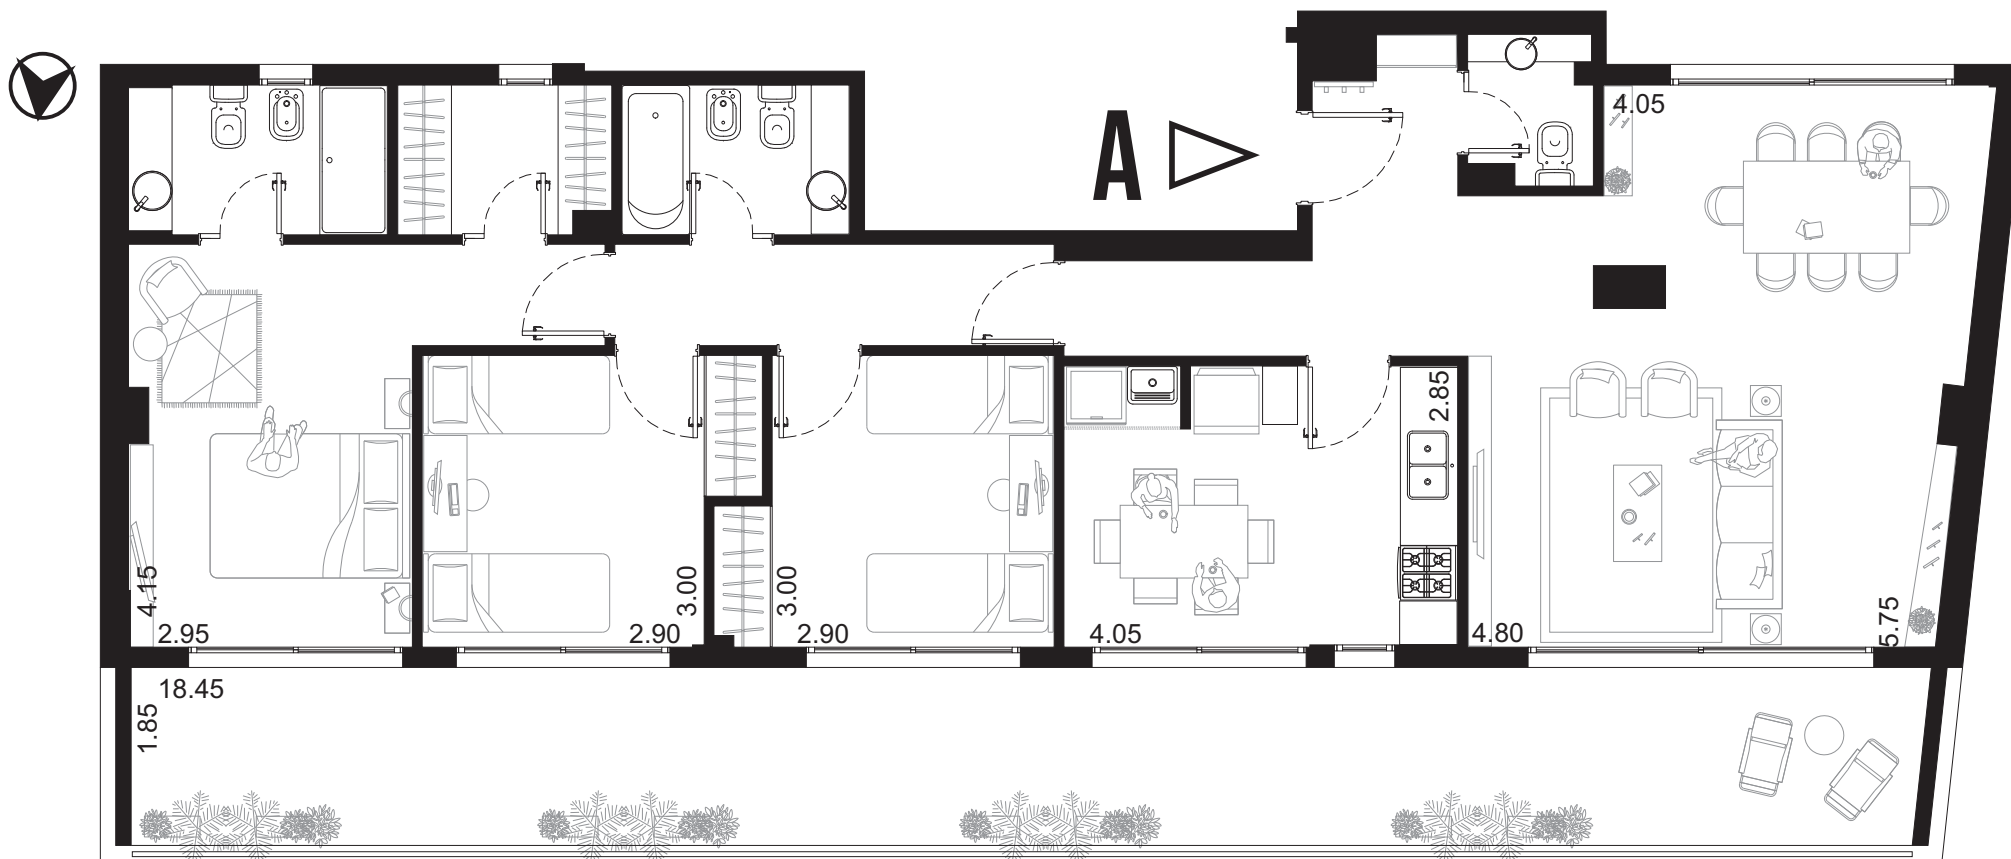

(PLANO SUJETO A MODIFICACIONES)

ESC: 1:75

SUP. CUBIERTA: 102.95 M2
SUP. DESCUB.: 33.69 M2
SUP. TOTAL: 136.64 M2

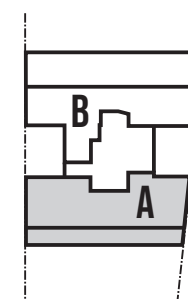

FRANKLIN 640

FRK 640

3 AMB “B” [PISO 9]

>pink
by pavlotzky

